


REPUBLIC OF THE PHILIPPINES



**MUNICIPALITY OF BURGOS,
LA UNION**

**IMPROVEMENT/ WIDENING OF
BILIS-TUMAPOC-DELLES ROAD AT
NEW POBLACION AND BILIS
SECTIONS**

**Sixth Edition
July 2020**

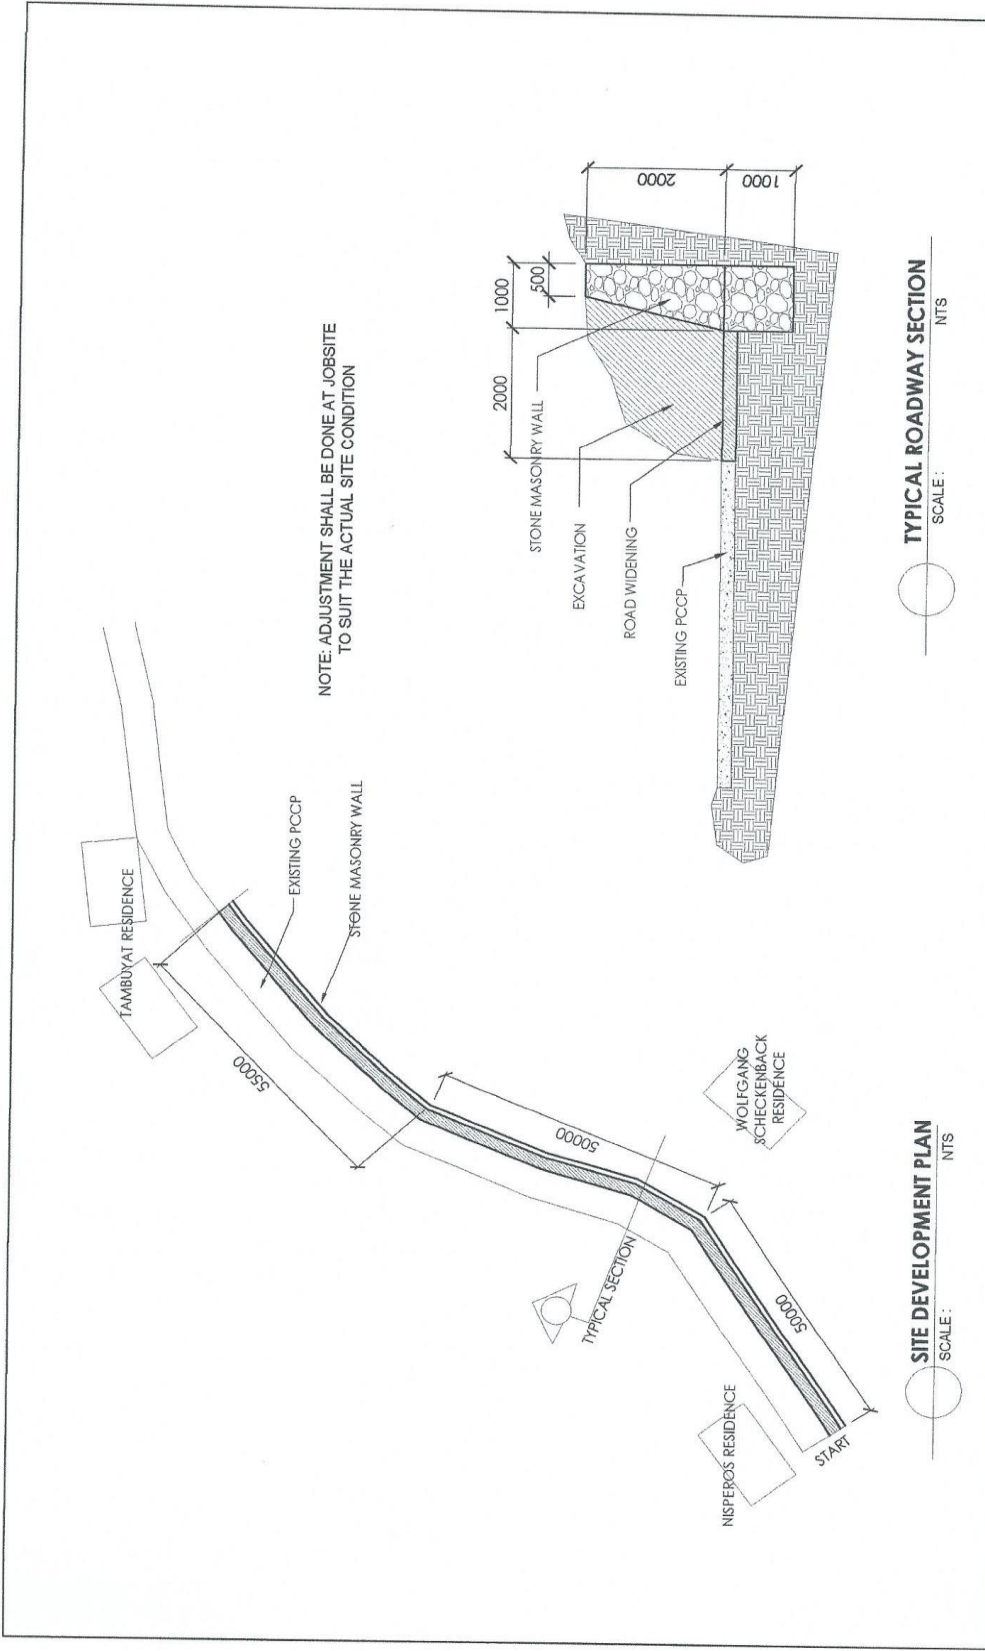

TYPICAL ROADWAY SECTION
SCALE: NTS

SITE DEVELOPMENT PLAN
SCALE: NTS

REPUBLIC OF THE PHILIPPINES PROVINCE OF LA UNION MUNICIPALITY OF BURGOS	PROJECT TITLE: IMPROVEMENT/ WIDENING OF BILIS- TUMAPOC-DELLES ROAD, NEW POBLACION AND BILIS SECTION	CHECKED BY: FERDINAND G. RAMOS MUNICIPAL ENGINEER	APPROVED BY: DELFIN C. COMEDIS, JR. MUNICIPAL MAYOR	SHEET NO. A-01
	LOCATION: BILIS, BURGOS, LA UNION	PREPARED BY: LEO N. BALCITA DRAFTSMAN	SHEET CONTENT AS SHOWN	

Republic of the Philippines



Government Procurement Policy Board

