


REPUBLIC OF THE PHILIPPINES




**MUNICIPALITY OF BURGOS,
LA UNION**

**OPENING OF EXTENSION ROAD TO
SITIO LUBAS AT LIBTONG**

**Sixth Edition
Jul**

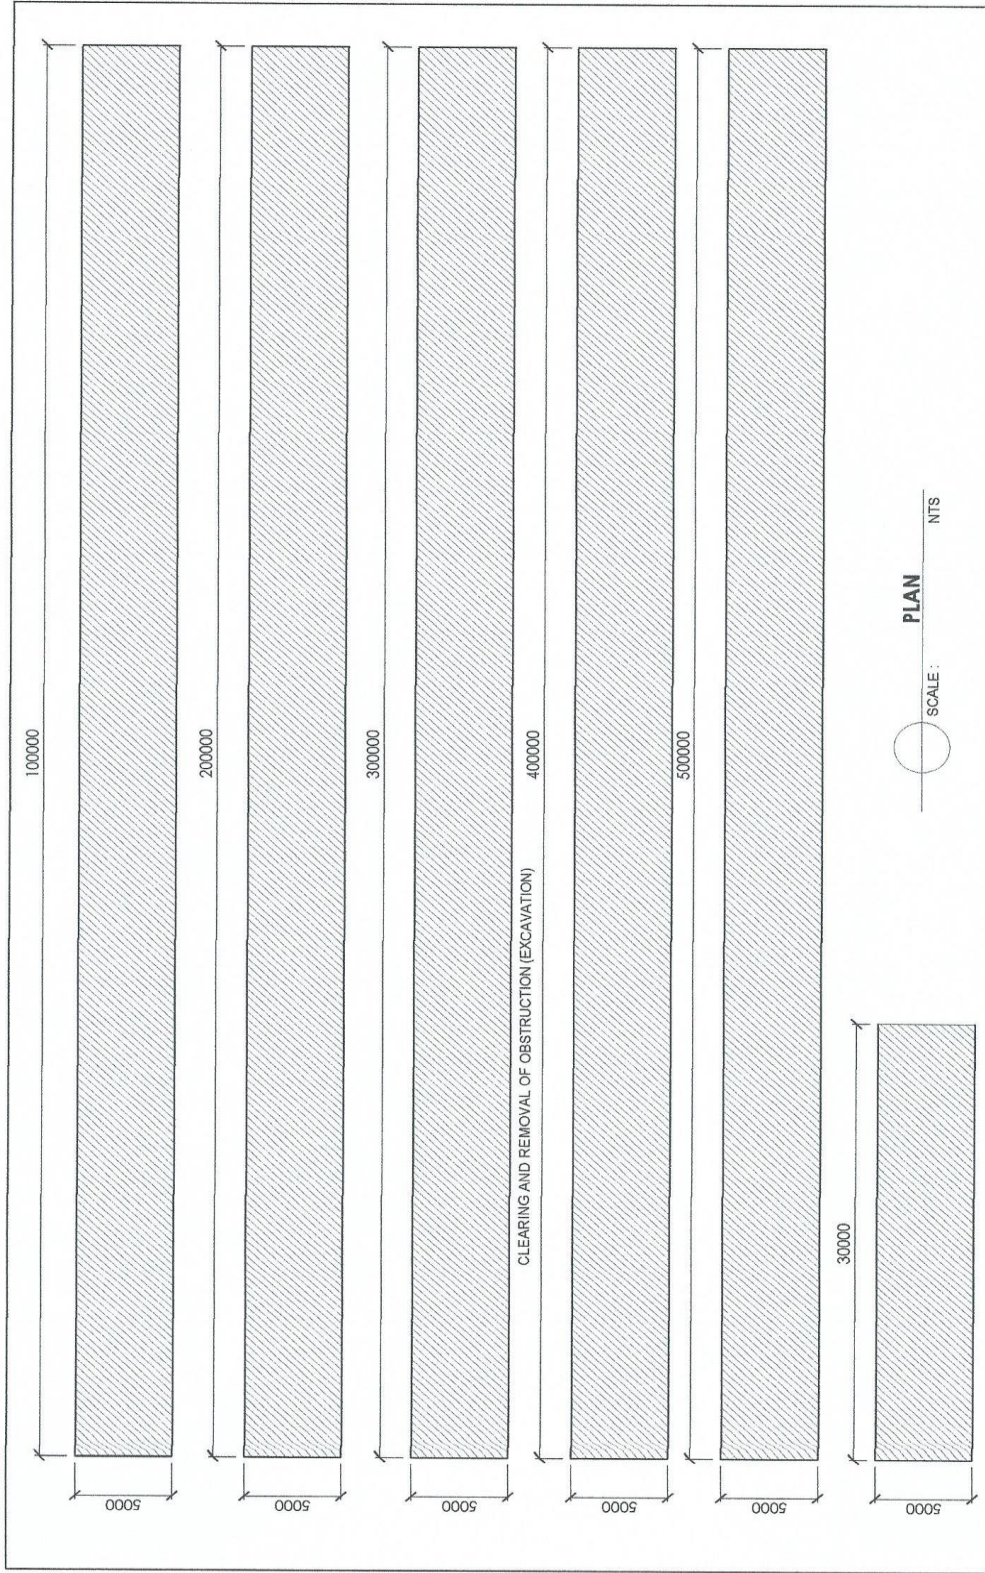

REPUBLIC OF THE PHILIPPINES PROVINCE OF LA UNION MUNICIPALITY OF BURGOS		PROJECT TITLE: OPENING OF EXTENSION ROAD TO SITIO LUBAS AT LIBTONG LOCATION: LIBTONG, BURGOS, LA UNION	PREPARED BY: LEO N. BALCITA DRAFTSMAN	CHECKED BY: FERDINAND G. RAMOS MUNICIPAL ENGINEER	APPROVED BY: DELFIN C. COMEDIS JR. MUNICIPAL MAYOR	SHEET CONTENT AS SHOWN	SHEET NO. A-01
--	--	---	--	--	---	---------------------------	--------------------------

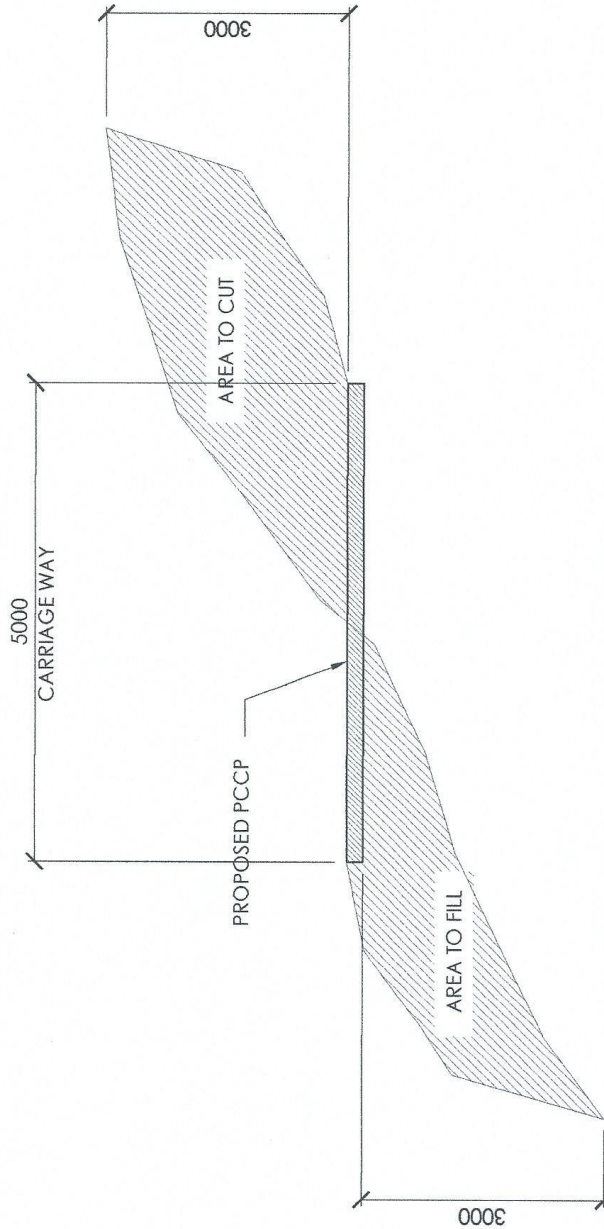

TYPICAL SECTION
SCALE: _____ NTS

REPUBLIC OF THE PHILIPPINES PROVINCE OF LA UNION MUNICIPALITY OF BURGOS	PROJECT TITLE:	APPROVED BY:	SHEET CONTNENT	SHEET NO.
	OPENING OF EXTENTION ROAD TO SITIO LUBAS AT LIBTONG LOCATION: LIBTONG, BURGOS, LA UNION	CHECKED BY: FERDINAND G. RAMOS MUNICIPAL ENGINEER	AS SHOWN	A-02
	PREPARED BY: LEO N. BALCITA DRAFTSMAN	DELFIN C. COMEDIS JR. MUNICIPAL MAYOR		

Republic of the Philippines



Government Procurement Policy Board