
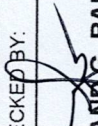

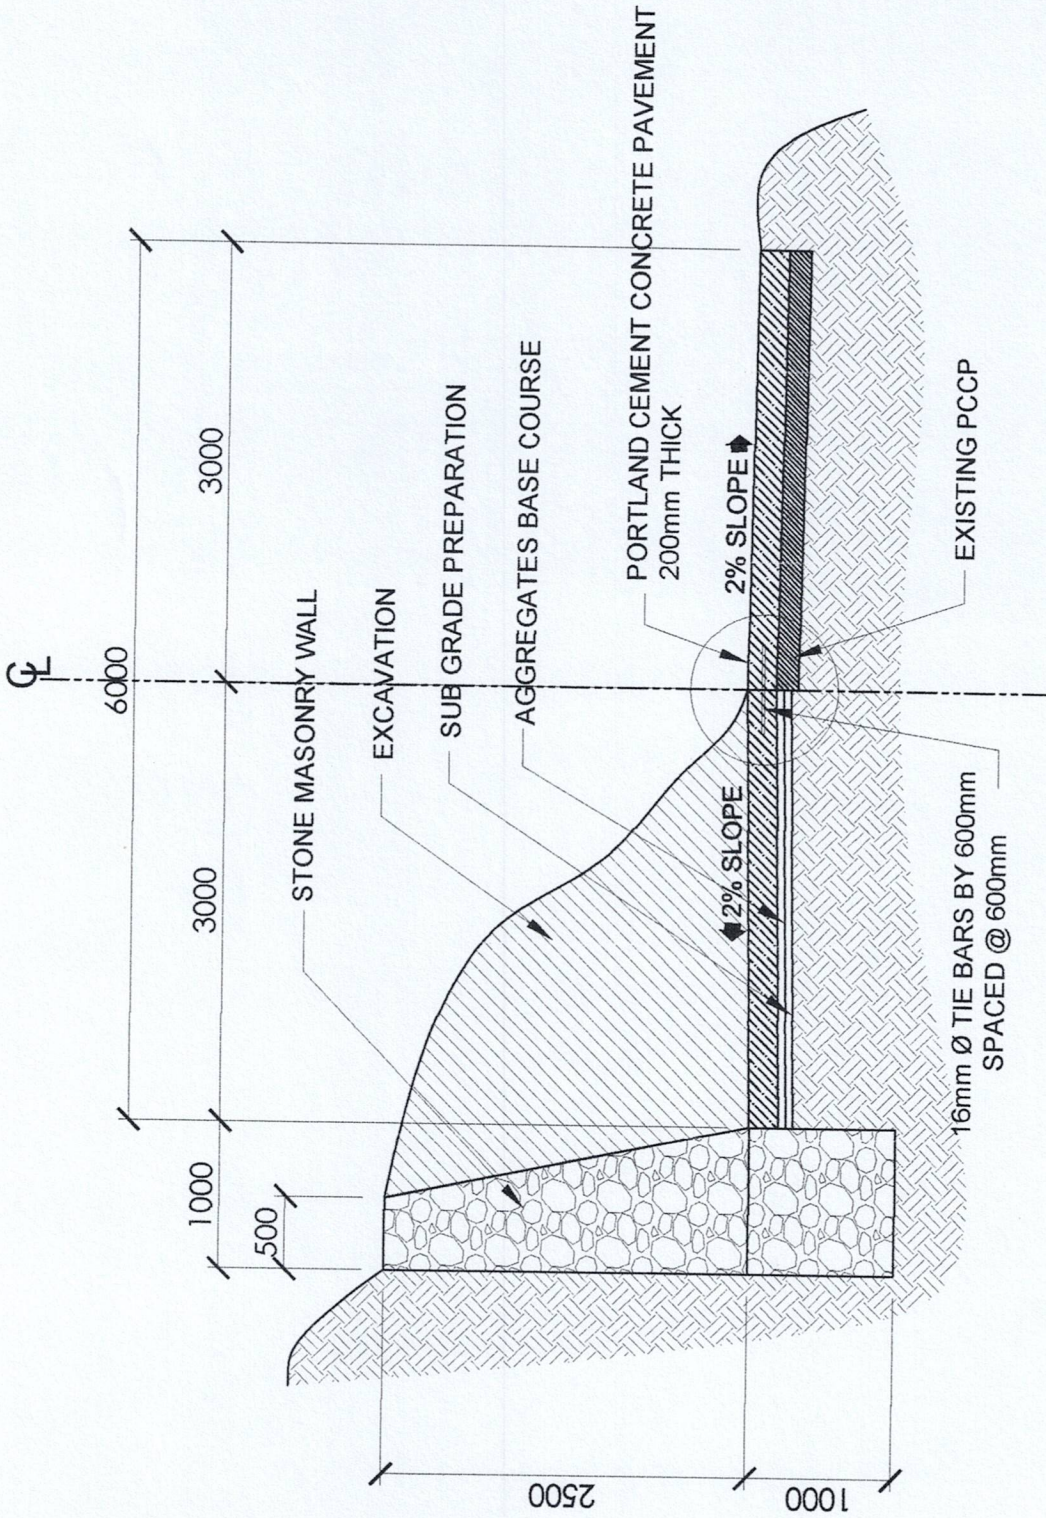


1  
A-1  
SCALE: STRAIGHT LINE DIAGRAM  
NTS.

REPUBLIC OF THE PHILIPPINES <b>PROVINCE OF LA UNION</b> MUNICIPALITY OF BURGOS	PROJECT TITLE: RESTORATION/REHABILITATION IMPROVEMENT OF DALIPEY ROAD, DELLES	PREPARED BY:  <b>LEO N. BALCITA</b> DRAFTSMAN	CHECKED BY:  <b>FERDINAND G. RAMOS</b> MUNICIPAL ENGINEER	APPROVED BY:  <b>DELFIN C. COMEDIS, JR.</b> MUNICIPAL MAYOR	SHEET CONTNENT STRAIGHT LINE DIAGRAM	SHEET NO. <b>A-01</b>
	LOCATION: DELLES, BURGOS, LA UNION					



1  
A-2

**TYPICAL ROADWAY SECTION**  
SCALE: NTS.

REPUBLIC OF THE PHILIPPINES <b>PROVINCE OF LA UNION</b> MUNICIPALITY OF BURGOS	PROJECT TITLE: <b>RESTORATION/REHABILITATION          IMPROVEMENT OF DALIPEY ROAD,          DELLES</b>	PREPARED BY: <b>LEO N. BALCITA</b> DRAFTSMAN	CHECKED BY: <b>FERDINAND G. RAMOS</b> MUNICIPAL ENGINEER	APPROVED BY:  <b>DELFIN C. COMEDIS, JR.</b> MUNICIPAL MAYOR	SHEET CONTINENT TYPICAL ROADWAY SECTION	SHEET NO. <b>A-02</b>
	LOCATION: DELLES, BURGOS, LA UNION					