


1  
A-1  
SCALE: **STRAIGHT LINE DIAGRAM**  
NTS.

REPUBLIC OF THE PHILIPPINES <b>PROVINCE OF LA UNION</b> MUNICIPALITY OF BURGOS	PROJECT TITLE: RESTORATION/REHABILITATION IMPROVEMENT OF DELLES-LINUAN TRIBUTARY ROAD (AMBALANGAO SECTION) LOCATION: LINUAN, BURGOS, LA UNION	PREPARED BY: <b>LEO N. BALCITA</b> DRAFTSMAN	CHECKED BY: <b>FERDINAND G. RAMOS</b> MUNICIPAL ENGINEER	APPROVED BY:  <b>DELFIN C. COMEDIS, JR.</b> MUNICIPAL MAYOR	SHEET CONTENT: STRAIGHT LINE DIAGRAM	SHEET NO. <b>A-01</b>

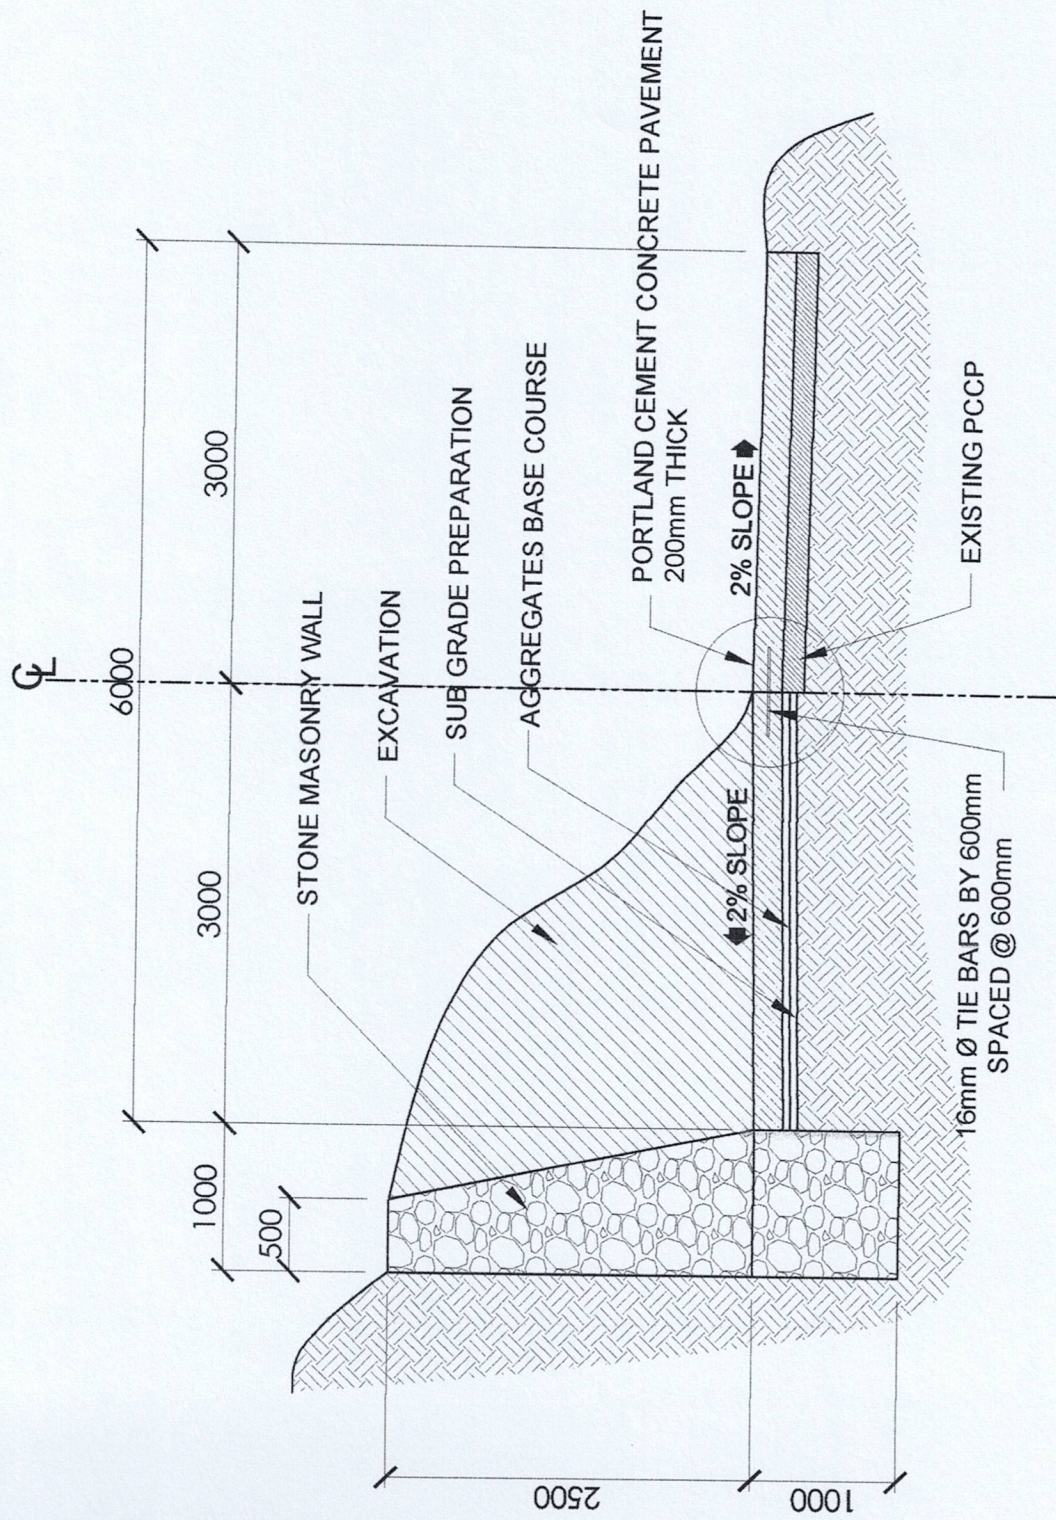

1  
A-2  
TYPICAL ROADWAY SECTION  
SCALE: NTS.

REPUBLIC OF THE PHILIPPINES <b>PROVINCE OF LA UNION</b> MUNICIPALITY OF BURGOS	PROJECT TITLE: RESTORATION/REHABILITATION IMPROVEMENT OF DELLES-LINUAN TRIBUTARY ROAD (AMBALANGAO SECTION)	PREPARED BY: <b>LEO N. BALCITA</b> DRAFTSMAN	CHECKED BY: <b>FERDINAND G. RAMOS</b> MUNICIPAL ENGINEER	APPROVED BY:  <b>DELFIN C. COMEDIS, JR.</b> MUNICIPAL MAYOR	SHEET CONTNENT TYPICAL ROADWAY SECTION	SHEET NO. <b>A-02</b>
	LOCATION: LINUAN, BURGOS, LA UNION					