


1 STRAIGHT LINE DIAGRAM

NTS.

SCALE:

1
A-1

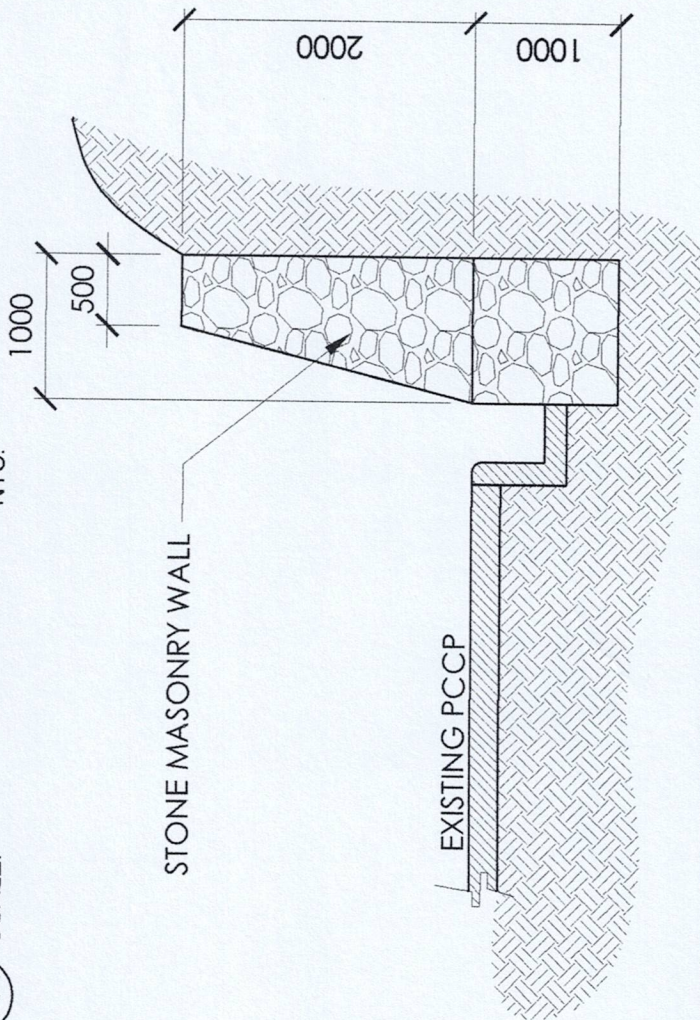


1 TYPICAL ROADWAY SECTION

NTS.


1
A-2

REPUBLIC OF THE PHILIPPINES PROVINCE OF LA UNION MUNICIPALITY OF BURGOS	PROJECT TITLE: RESTORATION/REHABILITATION IMPROVEMENT OF FMR AT OLD POBLACION-CAOAYAN ROAD (CAOAYAN SECTION)	PREPARED BY: LEO N. BALCITA DRAFTSMAN	CHECKED BY: FERDINAND G. RAMOS MUNICIPAL ENGINEER	APPROVED BY: DELFIN C. COMEDIS, JR. MUNICIPAL MAYOR	SHEET CONTENT STRAIGHT LINE DIAGRAM TYPICAL ROADWAY SECTION	SHEET NO. A-01
	LOCATION: CAOAYAN, BURGOS, LA UNION					

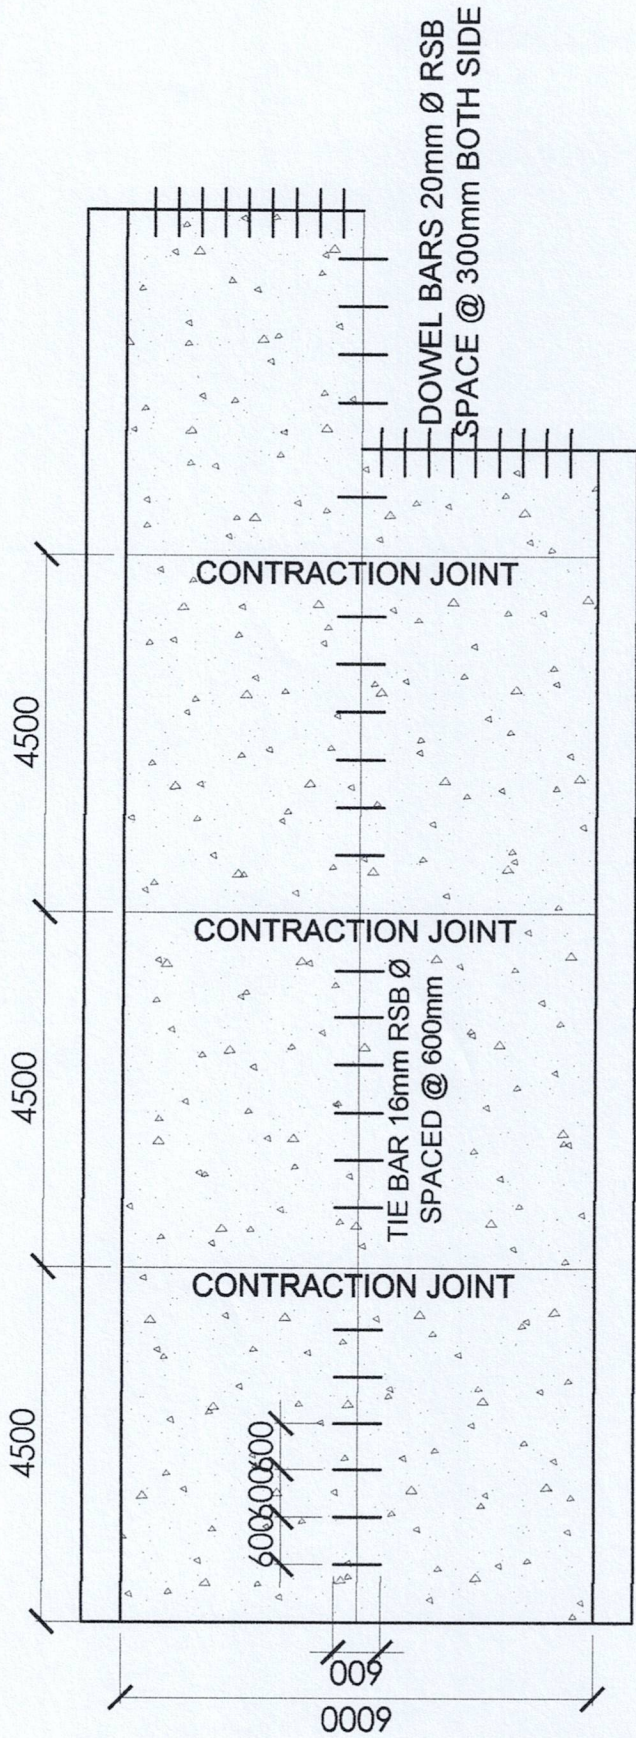

1
A-2
TYPICAL ROADWAY DETAIL
SCALE: NTS.

- ITEM 311- PORTLAND CEMENT CONCRETE PAVEMENT 200mm THICKNESS
- ITEM 200- AGGREGATES BASE COURSE 150mm THICKNESS
- ITEM 105- SUBGRADE PREPARATION

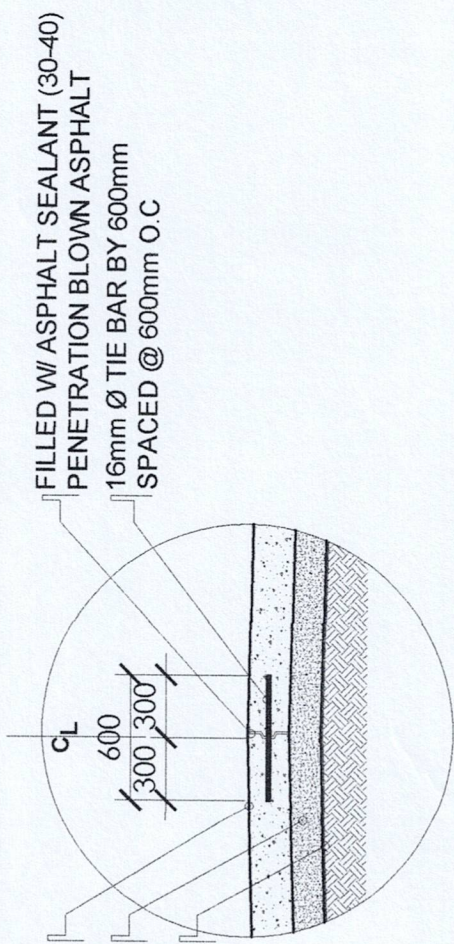

2
A-2
CONSTRUCTION/LONGITUDINAL/ JOINT IN CARRIAGEWAY
SCALE: NTS.

REPUBLIC OF THE PHILIPPINES PROVINCE OF LA UNION MUNICIPALITY OF BURGOS	PROJECT TITLE: RESTORATION/REHABILITATION IMPROVEMENT OF FMR AT OLD POBLACION-CAOAYAN ROAD (CAOAYAN SECTION) LOCATION: CAOAYAN, BURGOS, LA UNION	PREPARED BY: LEO N. BALCITA DRAFTSMAN	CHECKED BY: FERNAND G. RAMOS MUNICIPAL ENGINEER	APPROVED BY: DELFIN C. COMEDIS, JR. MUNICIPAL MAYOR	SHEET CONTENT TYPICAL ROADWAY DETAIL CONSTRUCTION/ LONGITUDINAL JOINT IN CARRIAGEWAY	SHEET NO. A-02
--	---	--	--	--	--	--------------------------