



1 STRAIGHT LINE DIAGRAM  
A-1 SCALE: NTS.

REPUBLIC OF THE PHILIPPINES <b>PROVINCE OF LA UNION</b> MUNICIPALITY OF BURGOS	PROJECT TITLE: RESTORATION/REHABILITATION IMPROVEMENT OF FMR AT SITIO CONIG- BILIS (CONTINUATION)	PREPARED BY: <b>LEO N. BALCITA</b>	CHECKED BY: <b>FERNANDO G. RAMOS</b>	APPROVED BY:  <b>DELFIN C. COMEDIS, JR.</b>	SHEET CONTENT STRAIGHT LINE DIAGRAM	SHEET NO. <b>A-01</b>
	LOCATION: BILIS, BURGOS, LA UNION	DRAFTSMAN	MUNICIPAL ENGINEER	MUNICIPAL MAYOR		

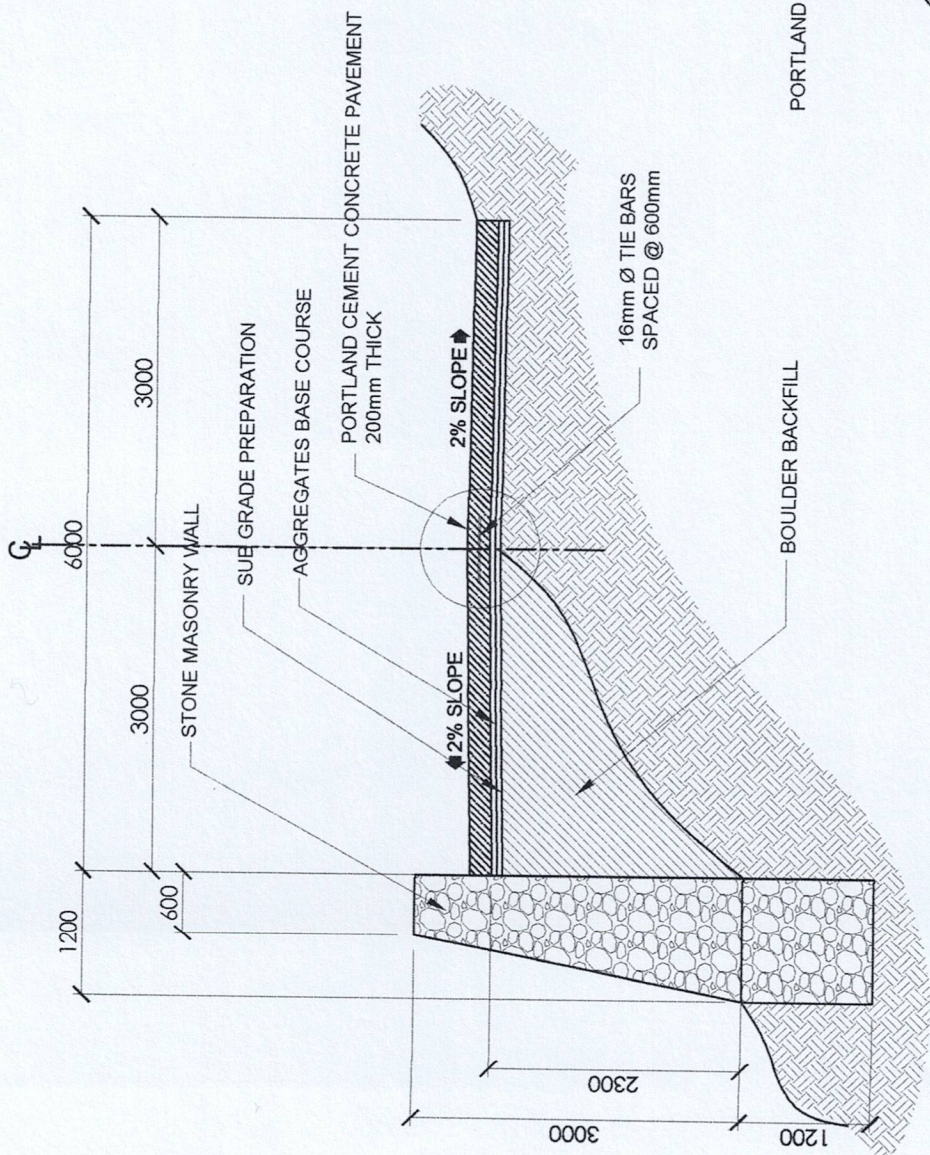

**SECTION-A**  
 SCALE: 1 A-2 NTS.

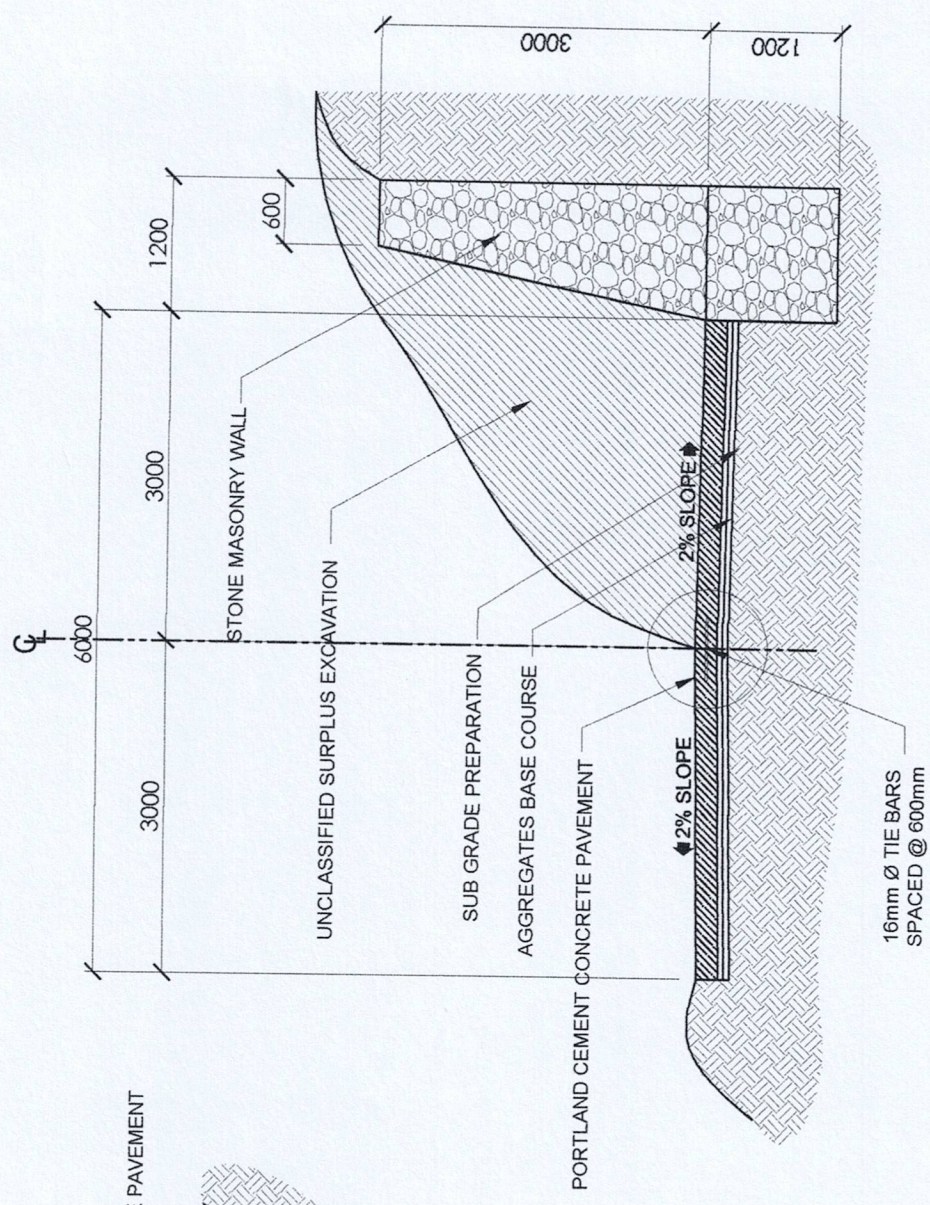

**SECTION-B**  
 SCALE: 2 A-2 NTS.

REPUBLIC OF THE PHILIPPINES <b>PROVINCE OF LA UNION</b> MUNICIPALITY OF BURGOS	PROJECT TITLE: <b>RESTORATION/REHABILITATION          IMPROVEMENT OF FMR AT SITIO CONIG-          BILIS (CONTINUATION)</b>	PREPARED BY: <b>LEO N. BALCITA</b> DRAFTSMAN	CHECKED BY: <b>FERDINAND G. RAMOS</b> MUNICIPAL ENGINEER	APPROVED BY:  <b>DELFIN C. COMEDIS, JR.</b> MUNICIPAL MAYOR	SHEET CONTENT SECTION-A SECTION-B	SHEET NO. <b>A-02</b>
	LOCATION: BILIS, BURGOS, LA UNION	DRAFTSMAN	MUNICIPAL ENGINEER	MUNICIPAL MAYOR	MUNICIPAL MAYOR	MUNICIPAL MAYOR