


1
A-1
SCALE: NTS.


STRAIGHT LINE DIAGRAM
NTS.

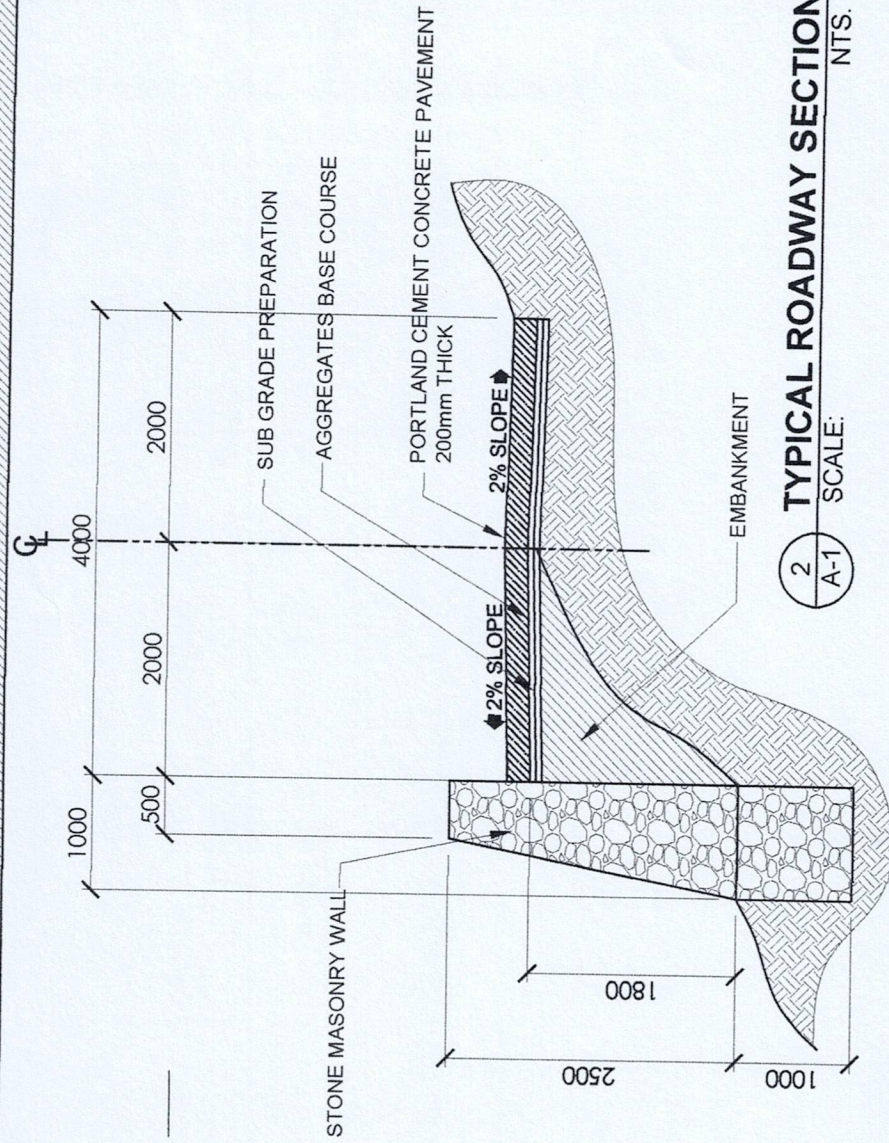


2
A-1
SCALE: NTS.

TYPICAL ROADWAY SECTION
NTS.

REPUBLIC OF THE PHILIPPINES PROVINCE OF LA UNION MUNICIPALITY OF BURGOS	PROJECT TITLE: RESTORATION/REHABILITATION IMPROVEMENT OF KALIPKIPAN ROAD AT DALACDAC	PREPARED BY: LEO N. BALCITA DRAFTSMAN	CHECKED BY: FERDINAND G. RAMOS MUNICIPAL ENGINEER	APPROVED BY: DELFIN C. COMEDIS, JR. MUNICIPAL MAYOR	SHEET CONTNENT PLAN TYPICAL ROADWAY SECTION	SHEET NO. A-01
	LOCATION: DALACDAC, BURGOS, LA UNION					

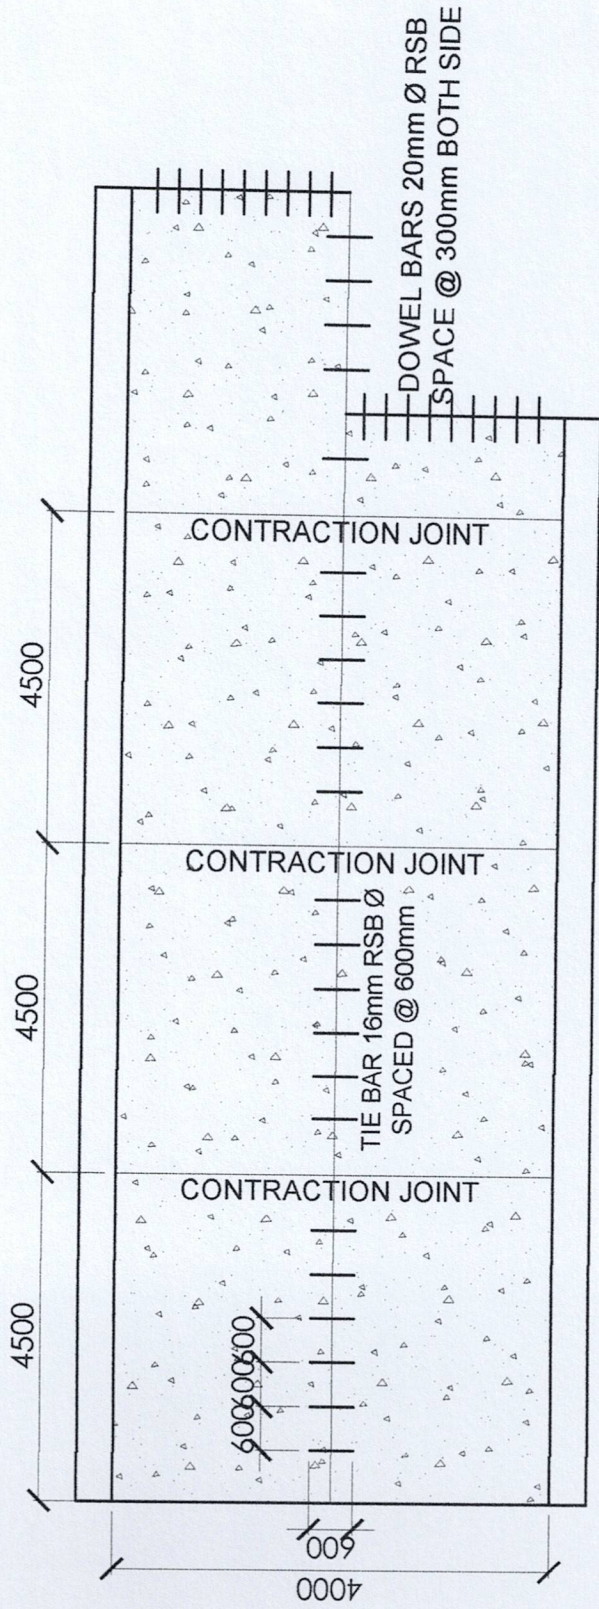

1
A-2
TYPICAL ROADWAY DETAIL
SCALE: NTS.

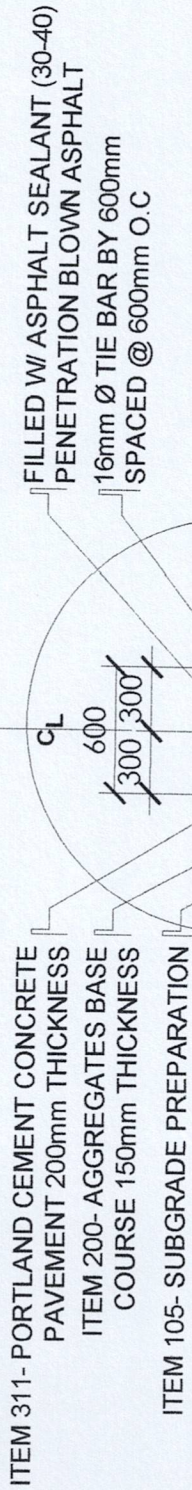

2
A-2
CONSTRUCTION/LONGITUDINAL/
JOINT IN CARRIAGEWAY
SCALE: NTS.

REPUBLIC OF THE PHILIPPINES PROVINCE OF LA UNION MUNICIPALITY OF BURGOS	PROJECT TITLE: RESTORATION/REHABILITATION IMPROVEMENT OF KALIKIPAN ROAD AT DALACDAC	PREPARED BY: LEO N. BALCITA DRAFTSMAN	CHECKED BY: FERDINAND G. RAMOS MUNICIPAL ENGINEER	APPROVED BY: DELFIN C. COMEDIS, JR. MUNICIPAL MAYOR	SHEET CONTENT: TYPICAL ROADWAY DETAIL CONSTRUCTION/ LONGITUDINAL JOINT IN CARRIAGEWAY	SHEET NO. A-02
	LOCATION: DALACDAC, BURGOS, LA UNION					