
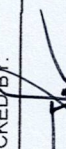

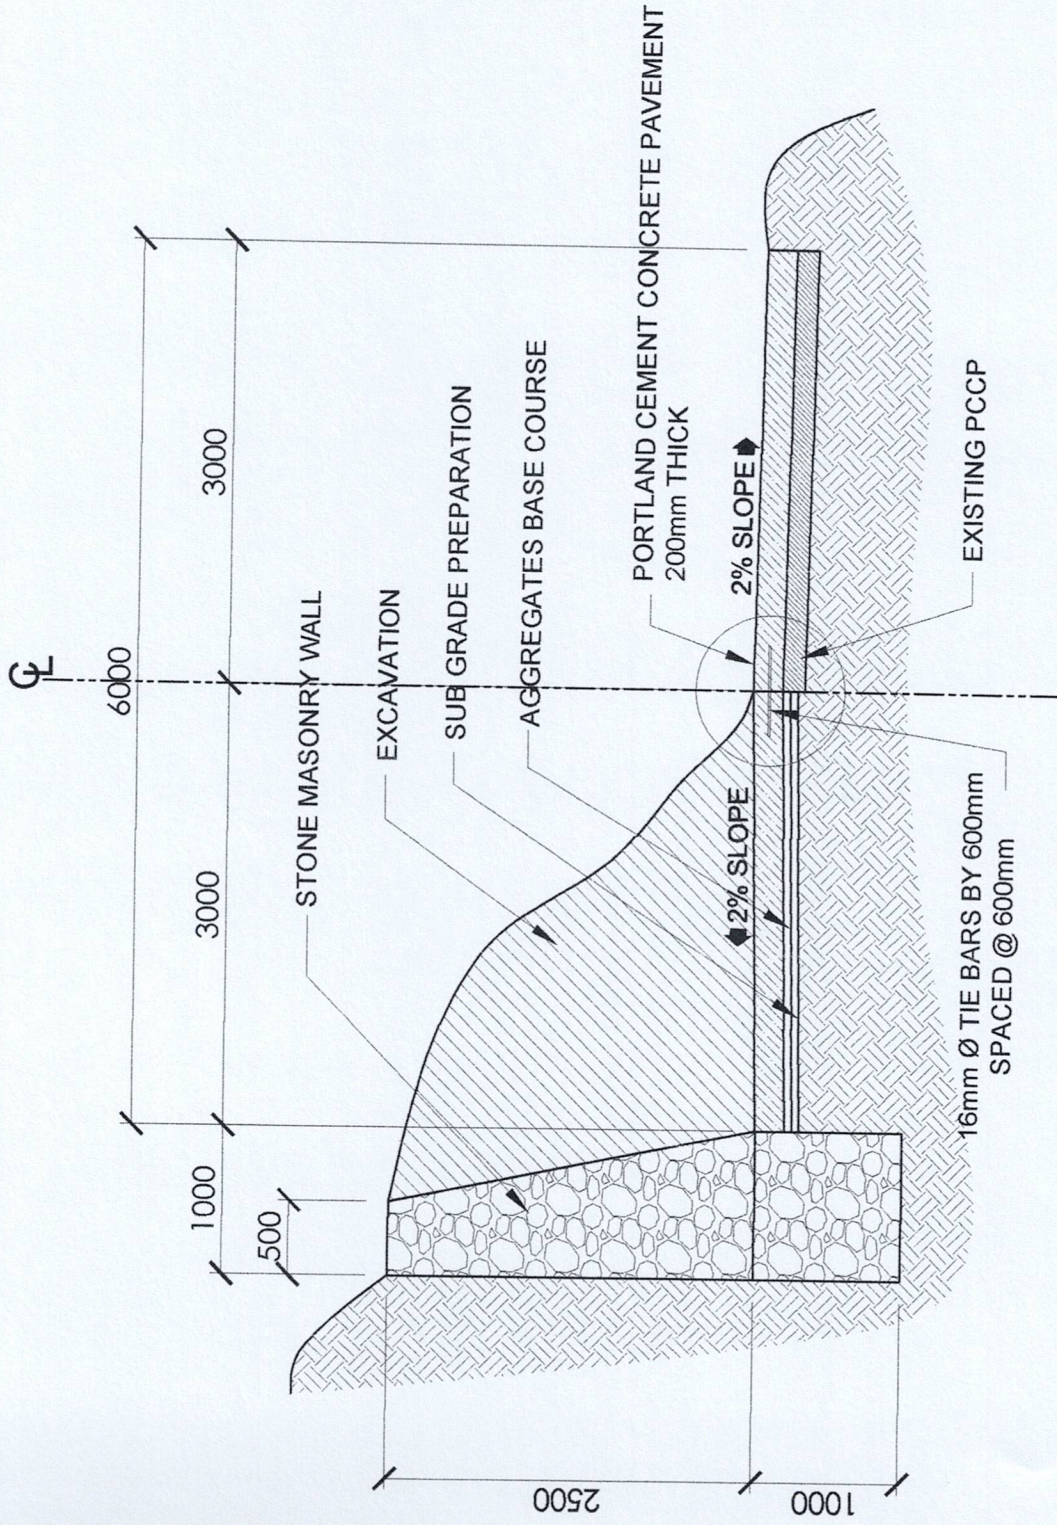


1
A-1

STRAIGHT LINE DIAGRAM

SCALE: NTS.

REPUBLIC OF THE PHILIPPINES PROVINCE OF LA UNION MUNICIPALITY OF BURGOS	PROJECT TITLE: RESTORATION/REHABILITATION IMPROVEMENT OF PORTION OF IMELDA ROAD	PREPARED BY:  LEO N. BALCITA DRAFTSMAN	CHECKED BY:  FERDINAND G. RAMOS MUNICIPAL ENGINEER	APPROVED BY:  DELFIN C. COMEDIS, JR. MUNICIPAL MAYOR	SHEET CONTENT STRAIGHT LINE DIAGRAM	SHEET NO. A-01
	LOCATION: IMELDA BURGOS, LA UNION					



1 TYPICAL ROADWAY SECTION
A-2 SCALE: NTS.

REPUBLIC OF THE PHILIPPINES PROVINCE OF LA UNION MUNICIPALITY OF BURGOS	PROJECT TITLE: RESTORATION/REHABILITATION IMPROVEMENT OF PORTION OF IMELDA ROAD	PREPARED BY: LEO N. BALCITA <small>DRAFTSMAN</small>	CHECKED BY: FERDINAND G. RAMOS <small>MUNICIPAL ENGINEER</small>	APPROVED BY: DELFIN C. COMEDIS, JR. <small>MUNICIPAL MAYOR</small>	SHEET CONTENT TYPICAL ROADWAY SECTION	SHEET NO. A-02
	LOCATION: IMELDA BURGOS, LA UNION					