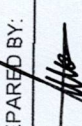
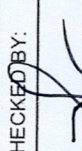

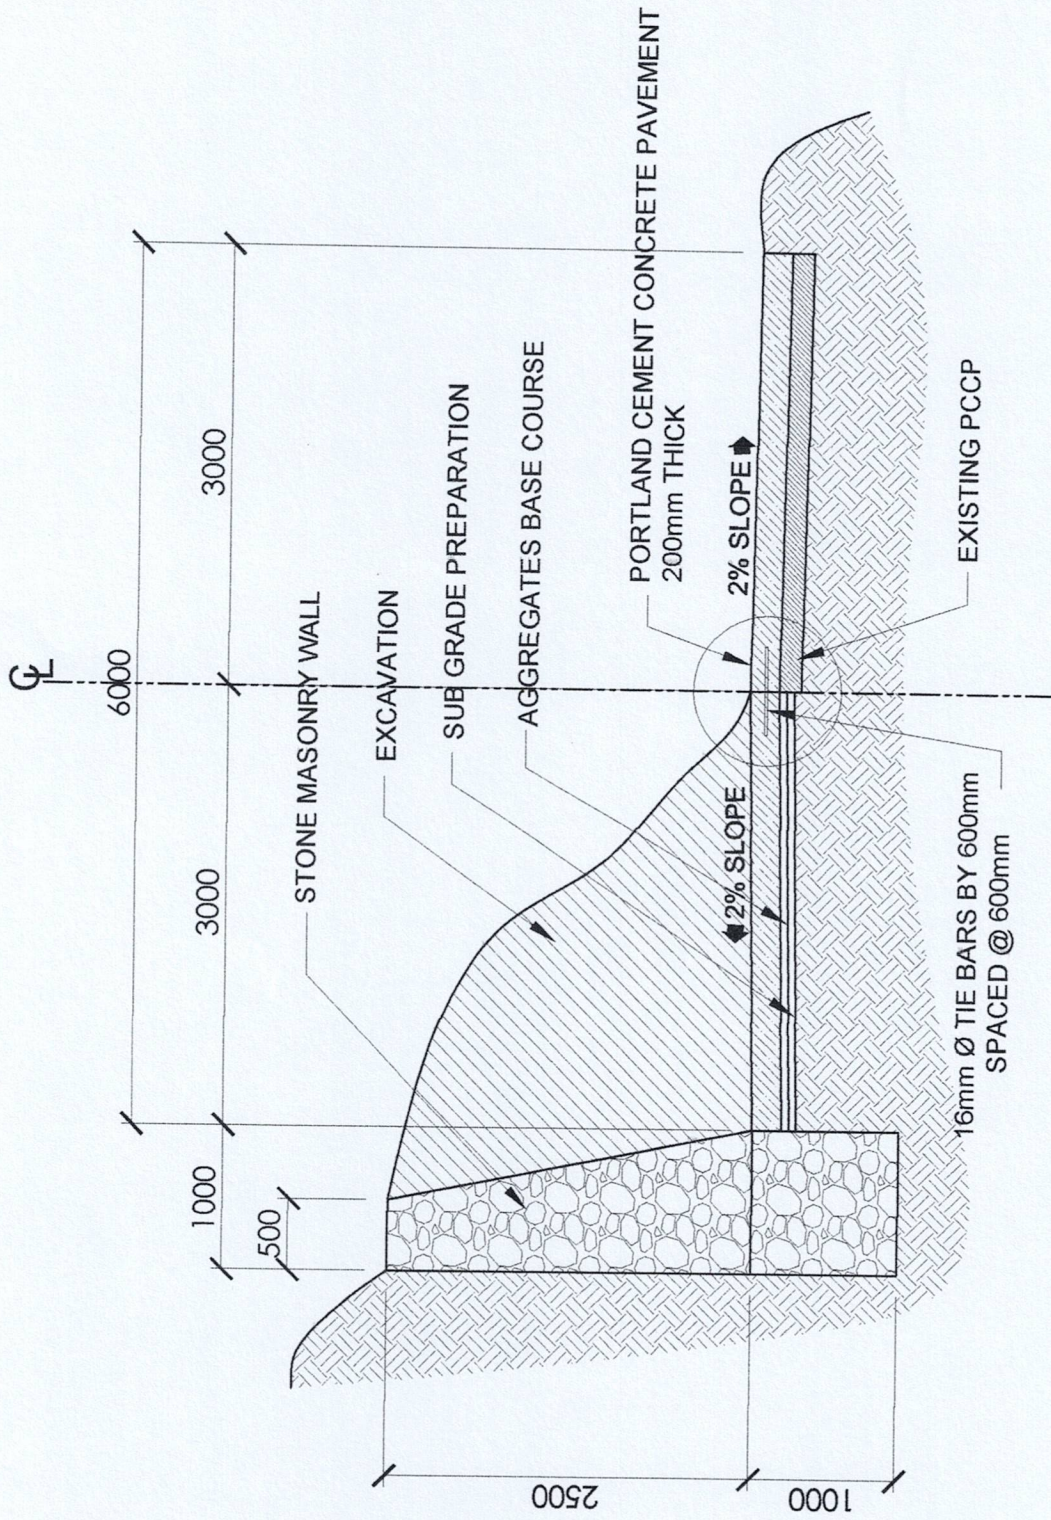


1
A-1

STRAIGHT LINE DIAGRAM

SCALE: NTS.

REPUBLIC OF THE PHILIPPINES PROVINCE OF LA UNION MUNICIPALITY OF BURGOS	PROJECT TITLE: RESTORATION/REHABILITATION IMPROVEMENT OF DELLES ROAD (SITIO TOKOK)	PREPARED BY:  LEO N. BALCITA DRAFTSMAN	CHECKED BY:  FERDINAND G. RAMOS MUNICIPAL ENGINEER	APPROVED BY:  DELFIN C. COMEDIS, JR. MUNICIPAL MAYOR	SHEET CONTENT STRAIGHT LINE DIAGRAM	SHEET NO. A-01
	LOCATION: DELLES, BURGOS, LA UNION					



1
 A-2
TYPICAL ROADWAY SECTION
 SCALE: NTS.

REPUBLIC OF THE PHILIPPINES PROVINCE OF LA UNION MUNICIPALITY OF BURGOS	PROJECT TITLE: RESTORATION/REHABILITATION IMPROVEMENT OF DELLES ROAD (SITIO TOKOK)	PREPARED BY: LEO N. BALCITA DRAFTSMAN	CHECKED BY: FERDINAND G. RAMOS MUNICIPAL ENGINEER	APPROVED BY: DELFIN C. COMEDIS, JR. MUNICIPAL MAYOR	SHEET CONTINENT TYPICAL ROADWAY SECTION	SHEET NO. A-02
	LOCATION: DELLES, BURGOS, LA UNION					