



## Bid Notice Abstract

### Invitation to Bid (ITB)

**Reference Number** 12139084  
**Procuring Entity** MUNICIPALITY OF BURGOS LA UNION  
**Title** CONSTRUCTION OF BOX BRGY. ROAD BOX CULVERT AT SITIO AMMALASAN  
**Area of Delivery** La Union

<b>Solicitation Number:</b>	2025-BLU-MDRRMF-03	<b>Status</b>	<b>Pending</b>
<b>Trade Agreement:</b>	Implementing Rules and Regulations	<b>Associated Components</b>	1
<b>Procurement Mode:</b>	Public Bidding	<b>Bid Supplements</b>	0
<b>Classification:</b>	Civil Works	<b>Document Request List</b>	0
<b>Category:</b>	Construction Projects	<b>Date Published</b>	18/06/2025
<b>Approved Budget for the Contract:</b>	PHP 600,000.00	<b>Last Updated / Time</b>	17/06/2025 16:25 PM
<b>Delivery Period:</b>	60 Day/s	<b>Closing Date / Time</b>	25/06/2025 10:00 AM
<b>Client Agency:</b>			
<b>Contact Person:</b>	FERDINAND G. RAMOS BAC CHAIRMAN New Poblacion Burgos La Union Philippines 2510 63-920-9136809  ferdinand.g.ramos@gmail.com		

#### Description

LOCATION: LINUAN BURGOS, LA UNION\

SCOPE OF WORKS: PROVISION OF BOX CULVERT

#### BIDDING SCHEDULE:

OPENING OF BIDS: JULY 10 2025 AT 10:00AM

BID EVALUATION: JULY 11, 2025 AT 10:00AM

#### REMINDER TO BIDDERS:

BIDS MUST BE DULY RECEIVED BY THE BAC SECRETARIAT THROUGH MANUAL SUBMISSION ON OR BEFORE JULY 10, 2025 ON OR BEFORE 10:00AM. LATE BIDS SHALL NOT BE ACCEPTED.

BIDDERS' REPRESENTATIVE SHOULD HAVE SPECIAL POWER OF ATTORNEY (SPA) DULY SIGNED BY THE OWNER OF THE CONSTRUCTION FIRM/COMPANY INDICATING THE SPECIFIC DETAILS OF REPRESENTATIVE.

FOR FURTHER INFORMATION YOU MAY VISIT THE LGU WEBSITE AT WWW.BURGOSLAUNION.GOV.PH OR EMAIL US AT bacsecblu@gmail.com

**Created by** FERDINAND G. RAMOS

**Date Created** 17/06/2025

The PhilGEPS team is not responsible for any typographical errors or misinformation presented in the system. PhilGEPS only displays information provided for by its clients, and any queries regarding the postings should be directed to the contact person/s of the concerned party.



**Republic of the Philippines**  
**Province of La Union**  
**MUNICIPALITY OF BURGOS**  
**BIDS AND AWARDS COMMITTEE**

**INVITATION TO BID FOR**  
**CONSTRUCTION OF BRGY. ROAD BOX CULVERT AT SITIO AMMALASAN**

- The Municipality of Burgos, La Union, through the **MDRRMF 2025** intends to apply the sum of **Php 600,000.00** being the Approved Budget for the Contract (ABC) to payments under the contract for :

Item Description	Approved Budget for the Contract (ABC) and Source of Funding	Project Identification Number	Pre-bid Conference	Deadline for Submission/ Opening of bids	Price of bid Documents (non-refundable)
<b>CONSTRUCTION OF BRGY. ROAD BOX CULVERT AT SITIO AMMALASAN</b>	600,000.00 and MDRRMF 2025	2025-BLU-MDRRMF-03	JUNE 26, 2025 AT 10:00 AM	JULY 10, 2025 AT 10:00 AM	Php 1,000.00


Bids received in excess of the ABC shall be automatically rejected at bid opening.

- The Municipality of Burgos, La Union now invites bids for the above Procurement Project. Completion of the Works is required 60 calendar days. Bidders should have completed a contract similar to the Project. The description of an eligible bidder is contained in the Bidding Documents, particularly, in Section II (Instructions to Bidders).
- Bidding will be conducted through open competitive bidding procedures using non-discretionary "*pass/fail*" criterion as specified in the 2016 revised Implementing Rules and Regulations (IRR) of Republic Act (RA) No. 9184.
- Interested bidders may obtain further information from Municipality of Burgos, La Union and inspect the Bidding Documents at the address given below from Monday to Thursday only at 8:00 am to 5:00 pm.
- A complete set of Bidding Documents may be acquired by interested bidders on **JUNE 26, 2025 to JULY 10, 2025 before 10:00 AM** from given address and website below upon payment of the applicable fee for the Bidding Documents, pursuant to the latest Guidelines issued by the GPPB, in the amount of **PHP 1,000.00**. The Procuring Entity shall allow the bidder to present its proof of payment for the fees in person.
- The Municipality of Burgos, La Union will hold a Pre-Bid Conference<sup>1</sup> on **JUNE 26, 2025** at Municipal Conference Hall, Municipality of Burgos, La Union, which shall be open to prospective bidders.

<sup>1</sup> May be deleted in case the ABC is less than One Million Pesos (PhP1,000,000) where the Procuring Entity may not hold a pre-bid conference.

7. Bids must be duly received by the BAC Secretariat through manual submission at the office address as indicated below on or before ***JULY 10, 2025 on or before 10:00am.*** Late bids shall not be accepted.
8. All bids must be accompanied by a bid security in any of the acceptable forms and in the amount stated in **ITB** Clause 16.
9. Bid opening shall be on ***JULY 10, 2025 at*** the given address below. Bids will be opened in the presence of the bidders' representatives who choose to attend the activity.
10. Bidders' Representative should have **Special Power of Attorney (SPA)** duly signed by the owner of the Construction Firm/Company indicating the specific details of representation.
11. Interested bidders can submit and request for eligibility checking from the BAC – TWG (For the schedule, refer to the BAC-TWG Head/Member)
12. The Procuring Entity of the Municipality of Burgos, La Union does not conduct online procurement. Interested bidders who will participate on the procurement stages of this municipality should come and attend personally on the different procurement stages that will be conducted by the Procuring Entity.
13. The Municipality of Burgos, La Union reserves the right to reject any and all bids, declare a failure of bidding, or not award the contract at any time prior to contract award in accordance with Sections 35.6 and 41 of the 2016 revised Implementing Rules and Regulations (IRR) of RA No. 9184, without thereby incurring any liability to the affected bidder or bidders.
14. You may visit the following websites:  
For downloading of Bidding Documents: *burgoslaunion.gov.ph*
15. For further information, please refer to:  
**FERDINAND G. RAMOS**  
BAC Chairperson  
Burgos Municipal Building  
New Poblacion, Burgos, La Union 2510  
CP No: 09095247107


You can also come and visit our office personally at this address:  
2<sup>nd</sup> Floor Conference Hall  
Municipal Building  
New Poblacion, Burgos, La Union

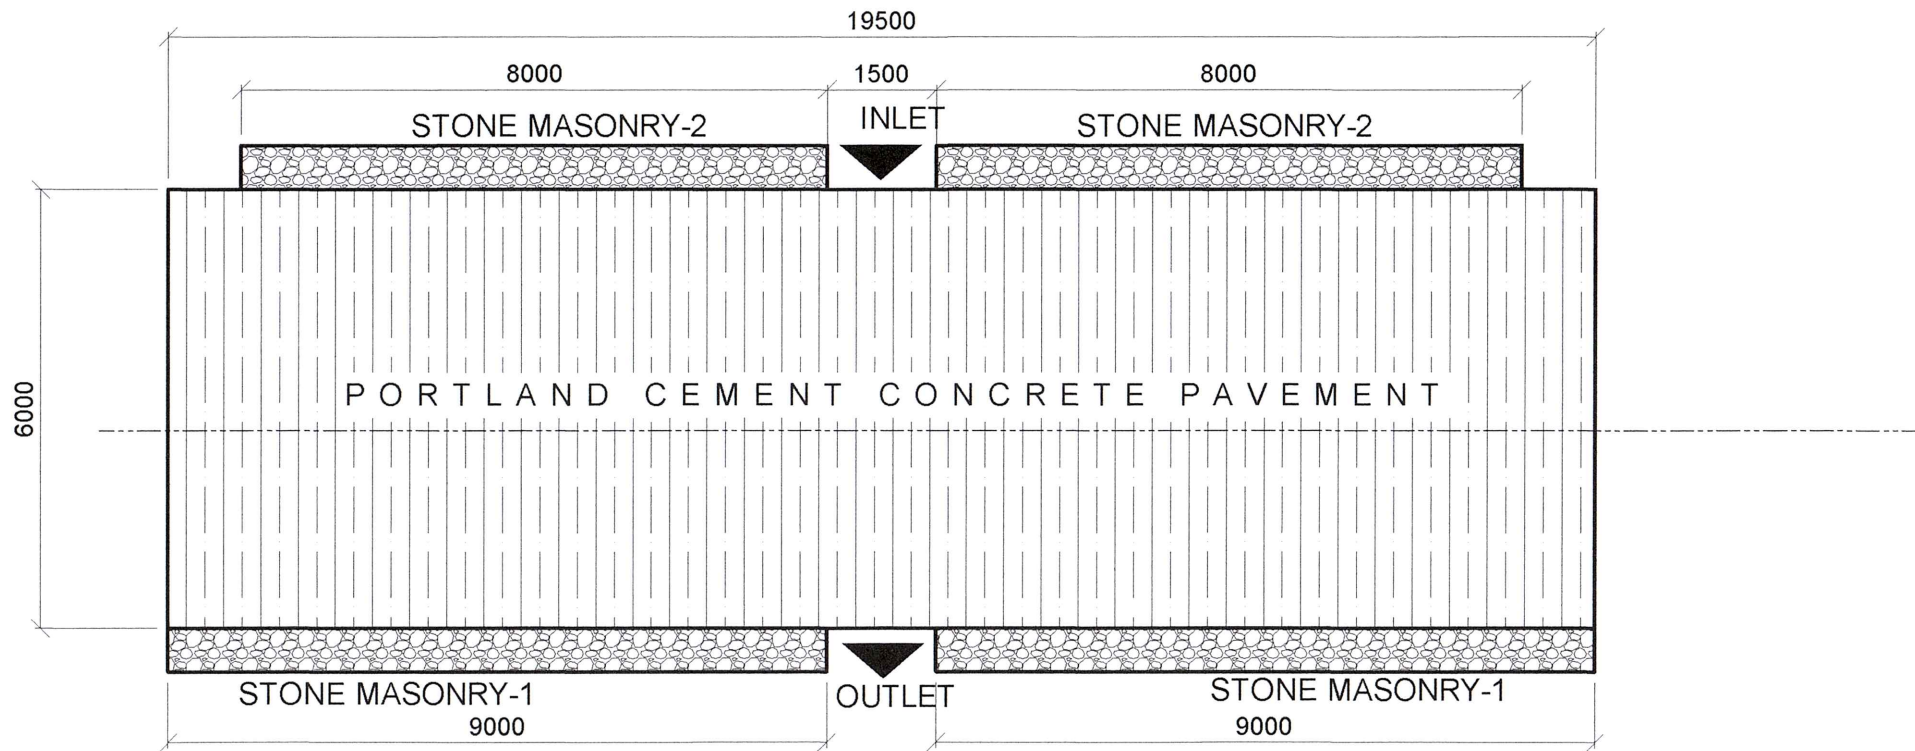

1  
A-1

**PLAN**

SCALE: 1:100 M

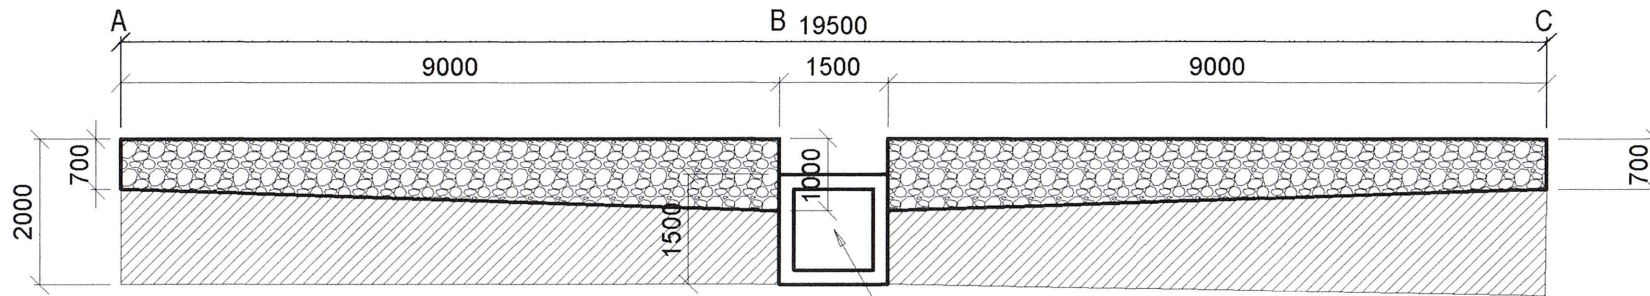

BOX CULVERT  
1.50 X 1.50 METER

2  
A-1

**STONE MASONRY-1**

SCALE: 1:100 M

REPUBLIC OF THE PHILIPPINES  
PROVINCE OF LA UNION  
MUNICIPALITY OF BURGOS

PROJECT TITLE:  
CONSTRUCTION OF BRGY. ROAD BOX  
CULVERT AT SITIO AMMALASAN

LOCATION: LINUAN, BURGOS, LA UNION


PREPARED BY:  
*[Signature]*  
**LEO N. BALCITA**  
ENGINEERING AIDE

CHECKED BY:  
*[Signature]*  
**FERDINAND G. RAMOS**  
MUNICIPAL ENGINEER


APPROVED BY:  
*[Signature]*  
**DELFIN C. COMEDIS JR.**  
MUNICIPAL MAYOR

SHEET CONTNENT  
AS SHOWN


SHEET NO.  
A-1  
1-2

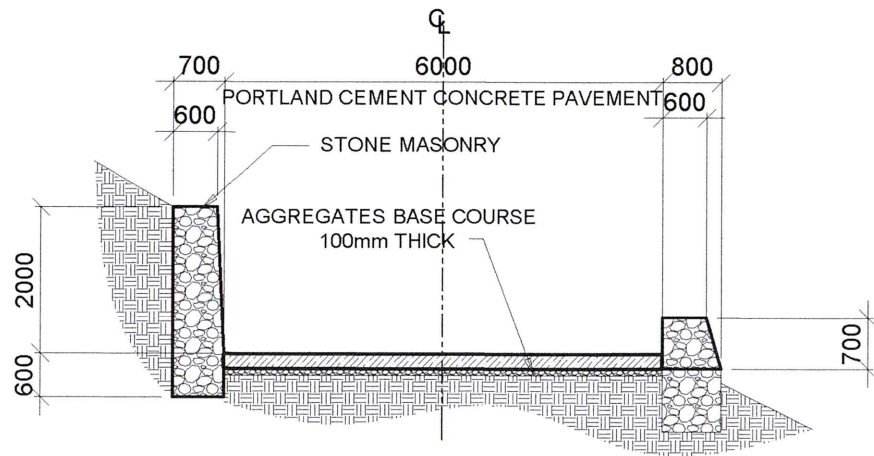


**SECTION-A**  
 1  
 A-2  
 SCALE: 1:100 M

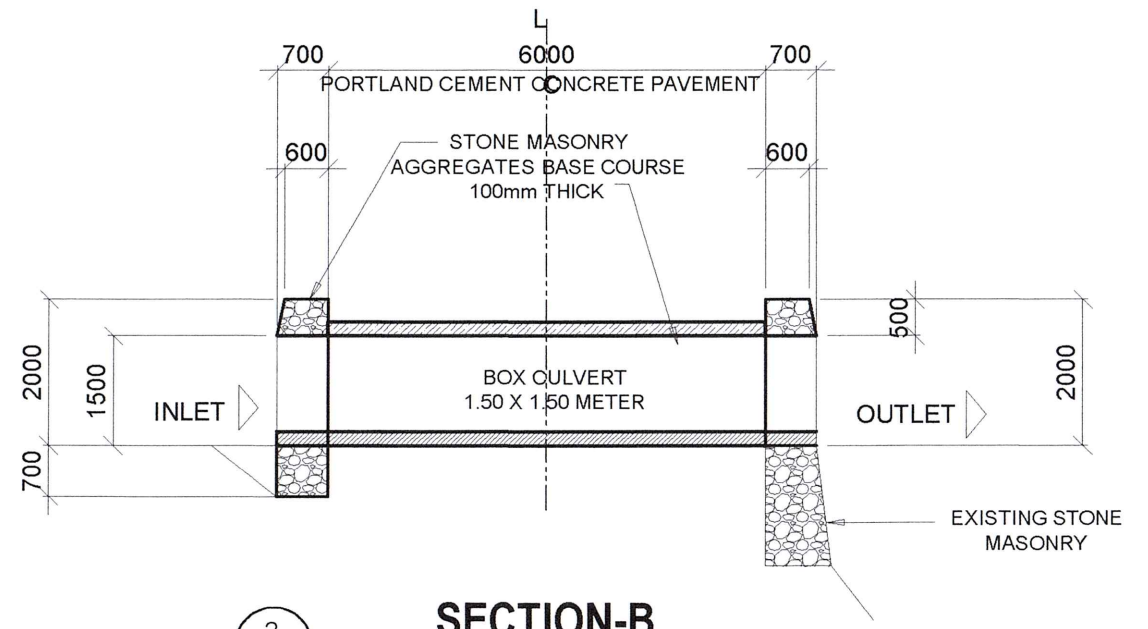

**SECTION-B**  
 2  
 A-2  
 SCALE: 1:100 M

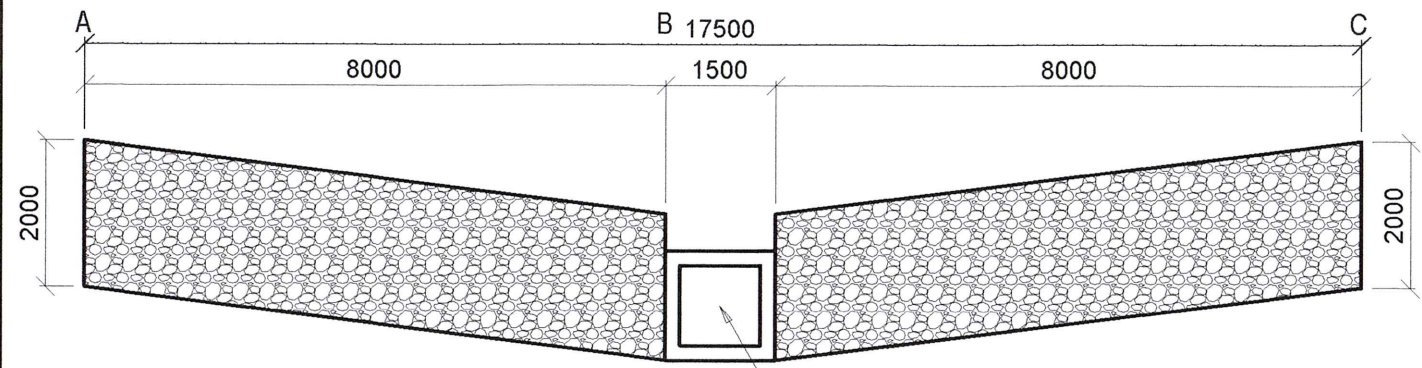

**STONE MASONRY-2**  
 1  
 A-1  
 SCALE: 1:100 M  
 BOX CULVERT  
 1.50 X 1.50 METER

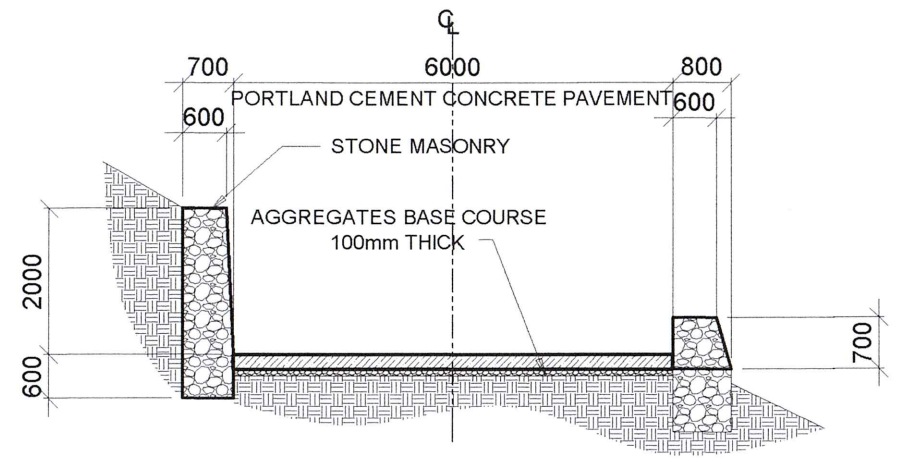

**SECTION-C**  
 3  
 A-2  
 SCALE: 1:100 M

REPUBLIC OF THE PHILIPPINES <b>PROVINCE OF LA UNION</b> MUNICIPALITY OF BURGOS	PROJECT TITLE:	PREPARED BY:	CHECKED BY:	APPROVED BY:	SHEET CONTENT	SHEET NO.		
	CONSTRUCTION OF BRGY. ROAD BOX CULVERT AT SITIO AMMALASAN	<b>LEO N. BALCITA</b>	<b>FERDINAND G. RAMOS</b>	<b>DELFIN C. COMEDIS JR.</b>			AS SHOWN	A-2 2-2
	LOCATION: LINUAN, BURGOS, LA UNION	ENGINEERING AIDE	MUNICIPAL ENGINEER	MUNICIPAL MAYOR				

### BILL OF QUANTITIES

Name of Project : <b>Construction of Brgy. Road Box culvert at Sitio Ammalasan</b>					
Location : <b>Linuan, Burgos, La Union</b>					
Item No.	Description	Unit	Quantity	Unit Price (Pesos)	Amount (Pesos)
<b>102(4)</b>	Surplus Unclassified Excavation	cu.m.	32.00		
<b>903</b>	Form, Scaffolding and Staging	lot	1.00		
<b>900</b>	Concrete Works	cu.m	10.80		
<b>104</b>	Embankment	cu.m.	32.00		
<b>505</b>	Stone Masonry	cu.m.	35.00		
<b>105(1)</b>	Subgrade Preparation	sq.m.	90.00		
<b>201</b>	Aggregate Base Course	sq.m.	90.00		
<b>311</b>	Portland Cement Concrete Pavement	sq.m.	90.00		
<b>SPL1</b>	Safety and Health	lot	1.00		
<b>SPL2</b>	Other General Requirements	lot	1.00		
<b>TOTAL AMOUNT</b>					-
<b>Amount in Words:</b> _____					

Submitted By:

\_\_\_\_\_  
 Bidder/ Contractor

**DATE:** \_\_\_\_\_

Bidders Authorized Representative