

50000

STONE MASONRY WALL

PORTLAND CEMENT CONCRETE PAVEMENT

6000

50000

PORTLAND CEMENT CONCRETE PAVEMENT

6000

10000

PORTLAND CEMENT CONCRETE PAVEMENT


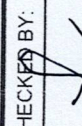

6000


1 STRAIGHT LINE DIAGRAM

NTS.

SCALE:

1 A-1

REPUBLIC OF THE PHILIPPINES PROVINCE OF LA UNION MUNICIPALITY OF BURGOS	PROJECT TITLE: RESTORATION/ REHABILITATION/ IMPROVEMENT OF FMR AT OLD POBLACION CAOAYAN ROAD (OLD POBLACION SECTION)	PREPARED BY:  LEO N. BALCITA DRAFTSMAN	CHECKED BY:  FERDINAND G. RAMOS MUNICIPAL ENGINEER	APPROVED BY:  DELFIN C. COMEDIS, JR. MUNICIPAL MAYOR	SHEET CONTENT STRAIGHT LINE DIAGRAM	SHEET NO. A-01
	LOCATION: OLD POBLACION, BURGOS, LA UNION					

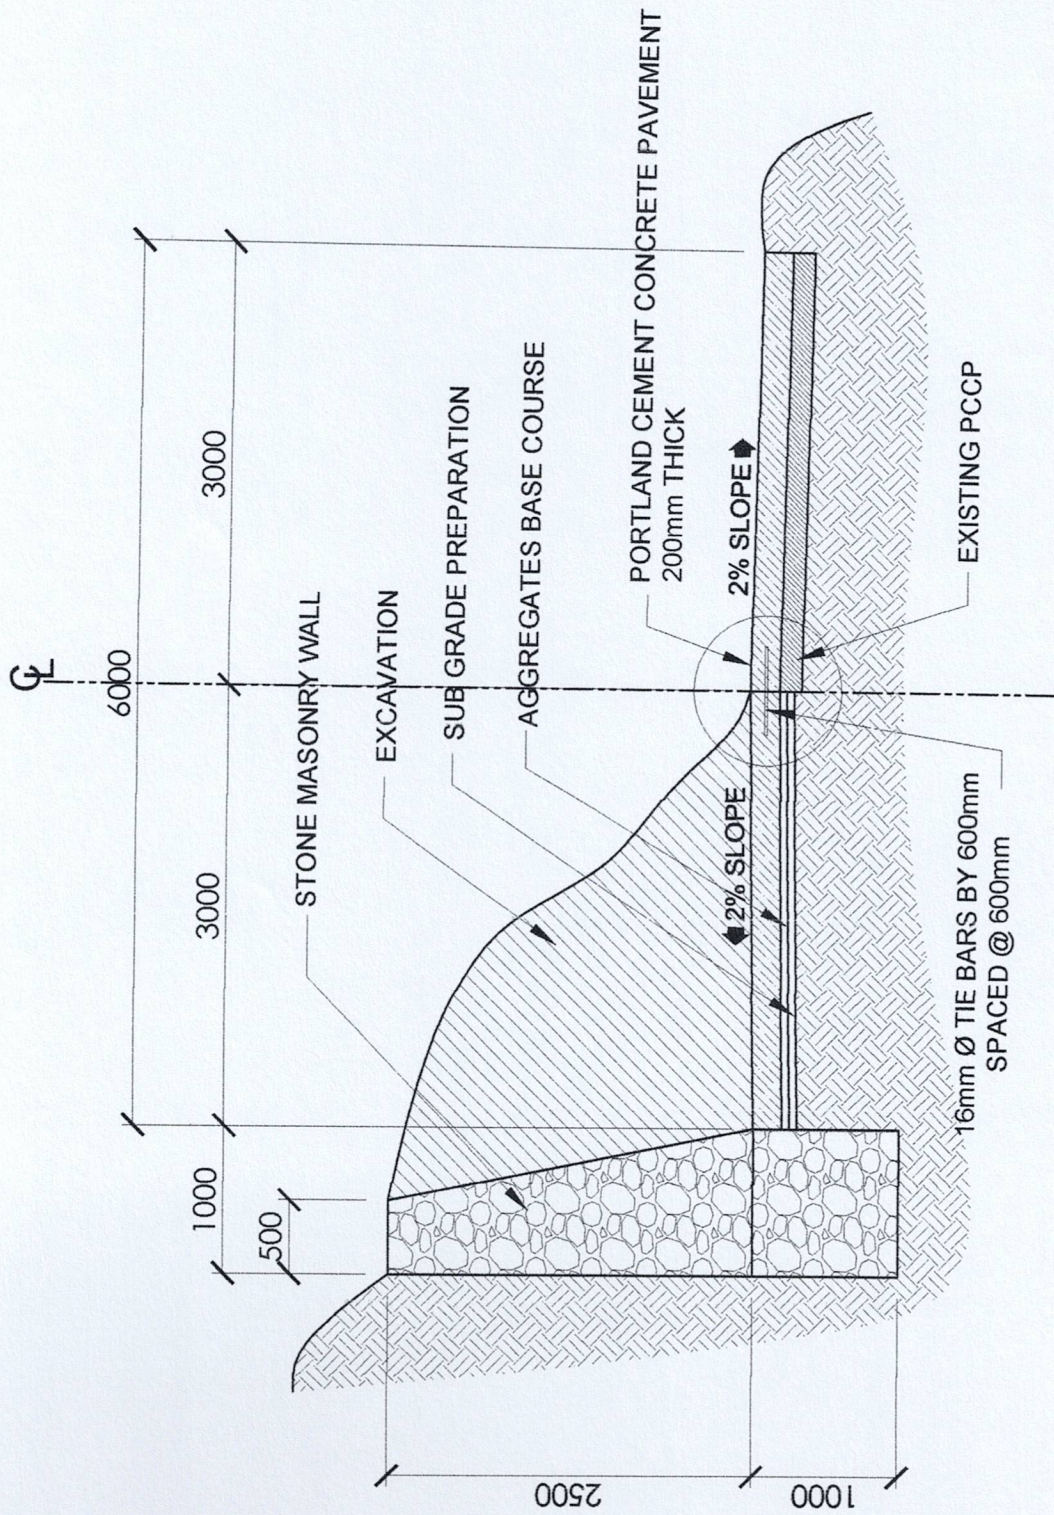

1
 A-2
TYPICAL ROADWAY SECTION
 SCALE: NTS.

REPUBLIC OF THE PHILIPPINES PROVINCE OF LA UNION MUNICIPALITY OF BURGOS	PROJECT TITLE: RESTORATION/ REHABILITATION/ IMPROVEMENT OF FMR AT OLD POBLACION CAOAYAN ROAD (OLD POBLACION SECTION)	PREPARED BY: LEO N. BALCITA DRAFTSMAN	CHECKED BY: FERDINAND G. RAMOS MUNICIPAL ENGINEER	APPROVED BY: DELFIN C. COMEDIS, JR. MUNICIPAL MAYOR	SHEET CONTNENT TYPICAL ROADWAY SECTION	SHEET NO. A-02
	LOCATION: OLD POBLACION, BURGOS, LA UNION					